


PLAN DE SITUATIE
scara 1:1000

Privind imobilul situat in loc. Tamasfalau, , jud. Covasna.

Sistem de proiectie Stereo 70
Plan de referinta arbitrar

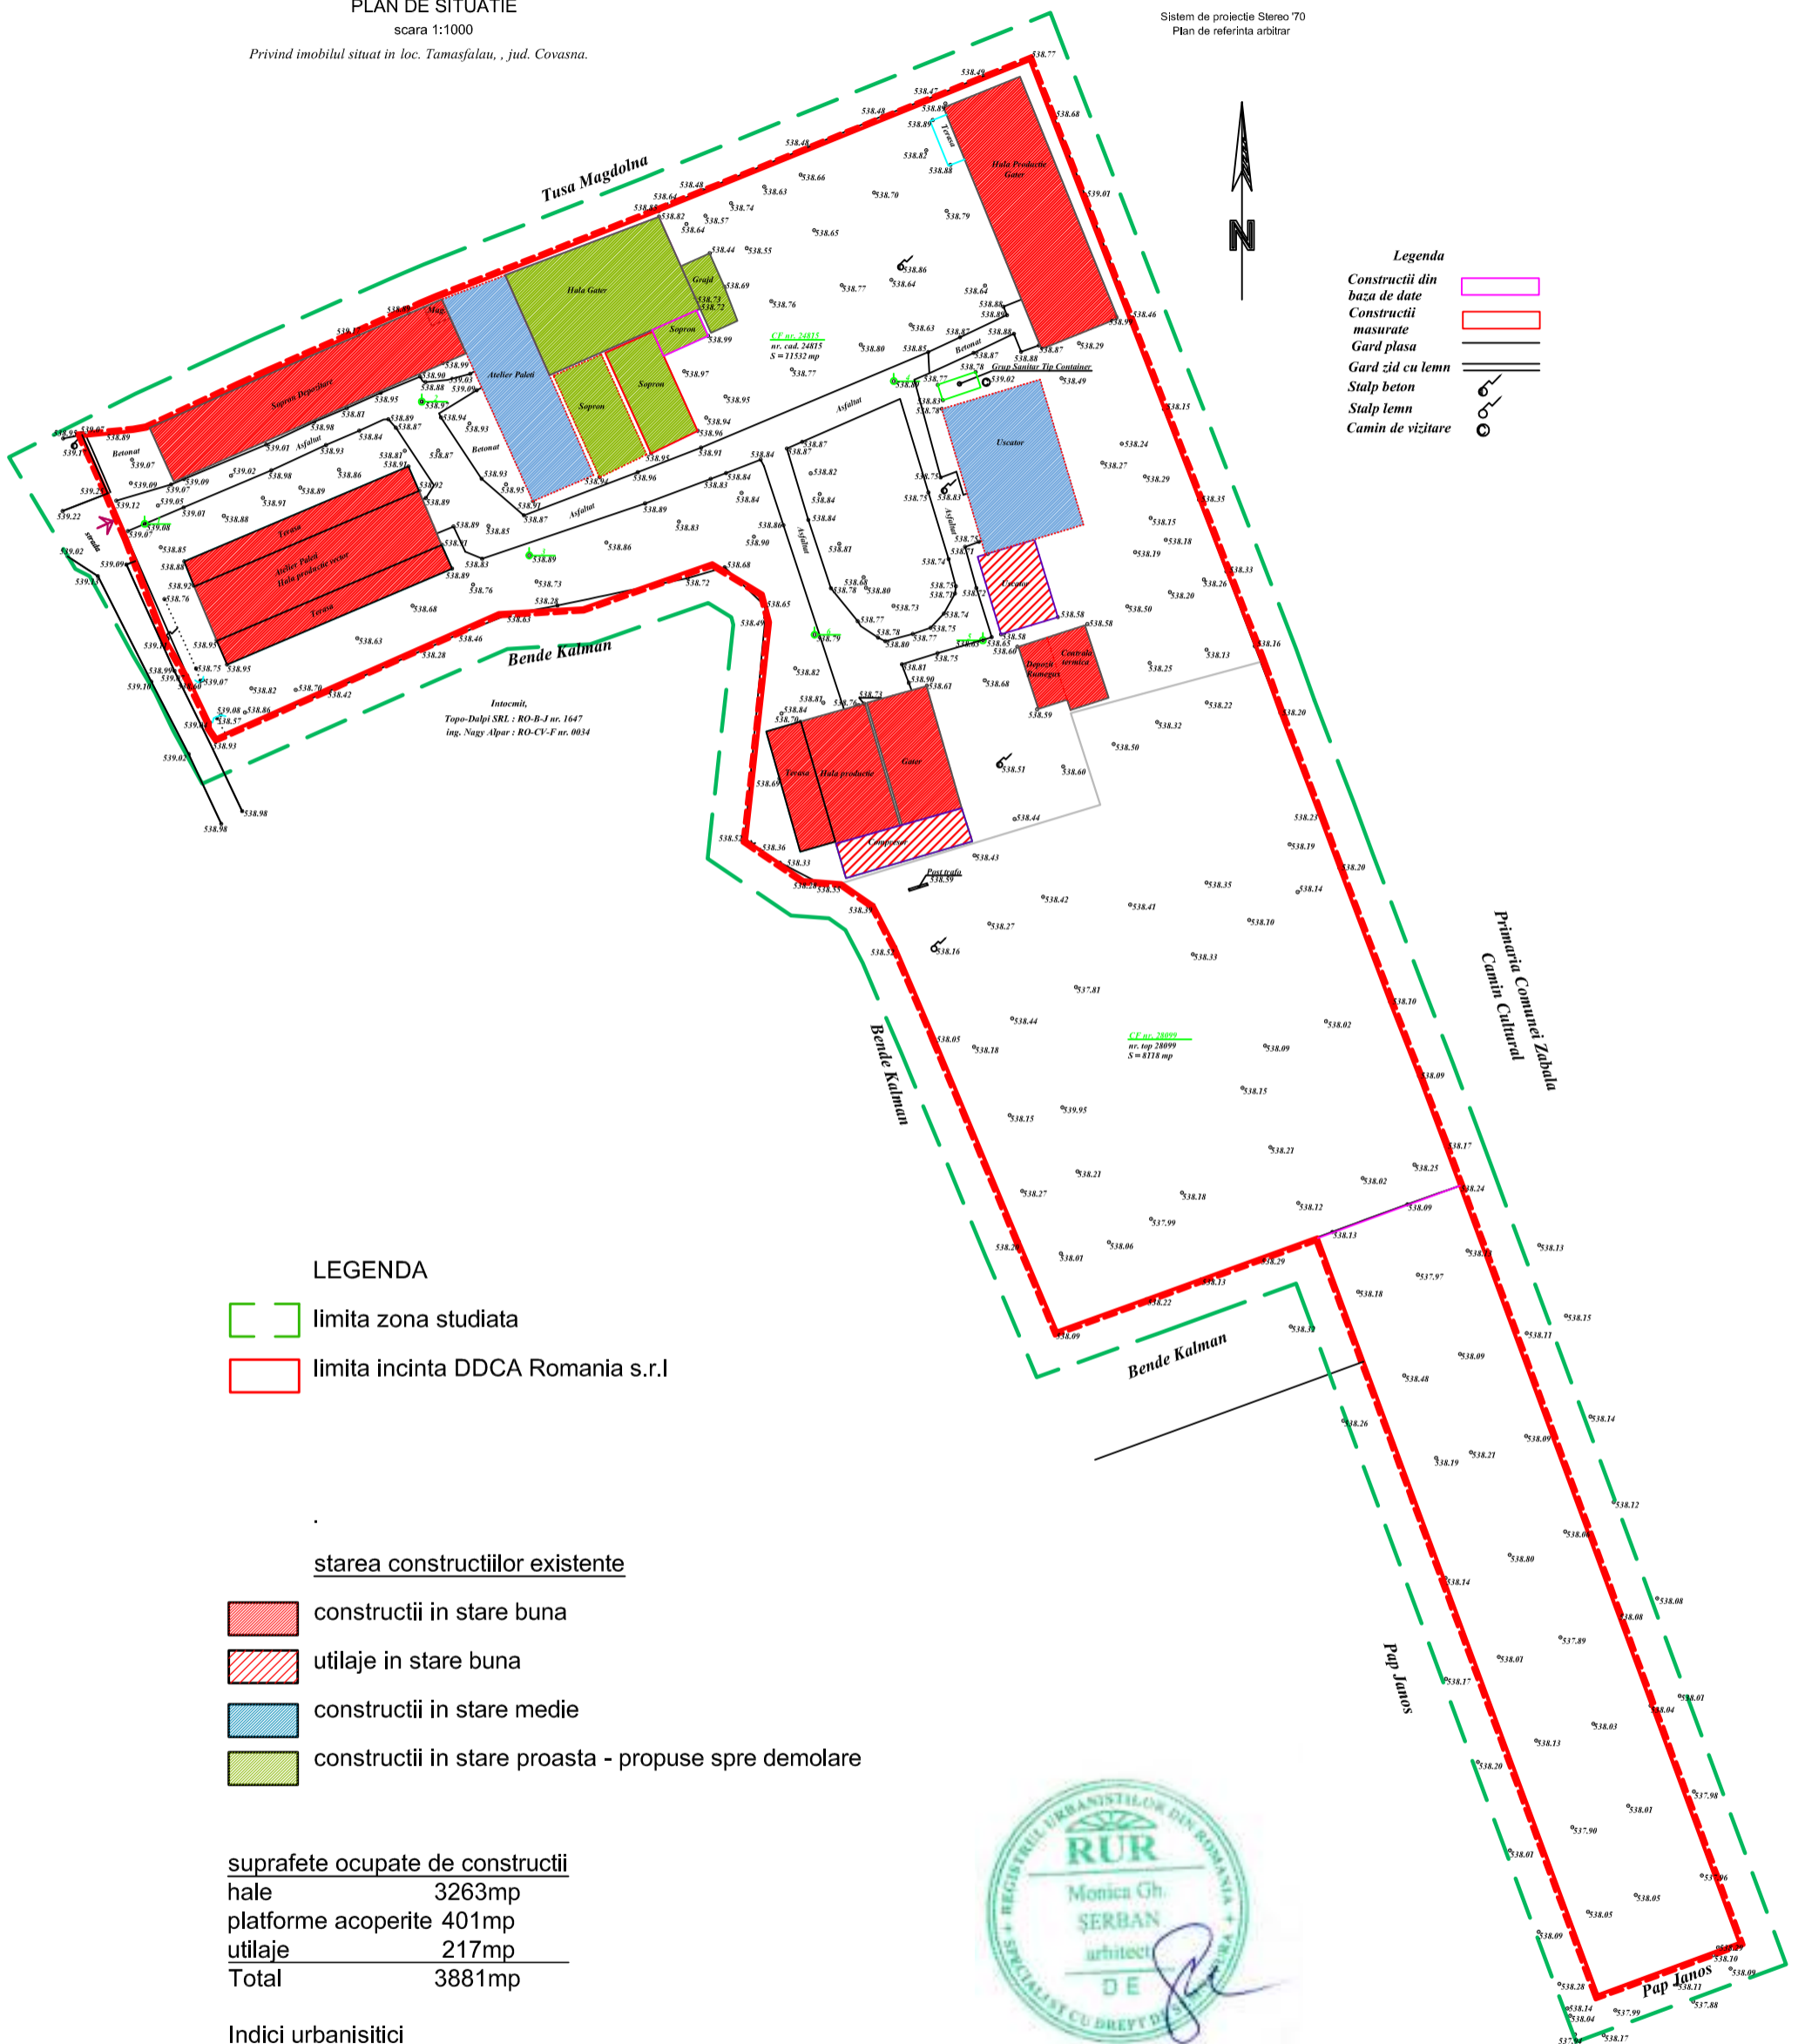

- LEGENDA**
- limita zona studiata
 - limita incinta DDCA Romania s.r.l

starea constructiilor existente

- constructii in stare buna
- utilaje in stare buna
- constructii in stare medie
- constructii in stare proasta - propuse spre demolare

<u>suprafete ocupate de constructii</u>	
hale	3263mp
platforme acoperite	401mp
utilaje	217mp
Total	3881mp

Indici urbanisitici
POT ex. 19.75%
CUT ex. 0.19



Proiectant general - B.I.A. Monica Serban tel 0728 320 794 e-mail: monicaserban@yahoo.com				Beneficiar: Comuna Zabala		Proiect. nr. 2113/2021
				Initiator: s.c. DDCA Romania s.r.l.		
				Titlu proiect: PUZ ZONA DE PRODUCTIE SI DEPOZITARE		Faza: PUZ
				Amplasament: Tamasfalau nr.21A, com. Zabala jud. Covasna		
				Titlu plansa: SITUATIA EXISTENTA starea cladirilor		Plansa nr. 2.2
Specificatie	Nume	Semnatura	Data			
Sef proiect	arh. Monica Serban		oct, 2021			
Proiectat	arh. Monica Serban		SCARA			
Desenat	arh. Monica Serban		1:1000			